


notes
 This drawing is the copyright and property of AKS Architects and Engineers Ltd. It must not be copied or published without written consent.

Do not scale from this drawing.

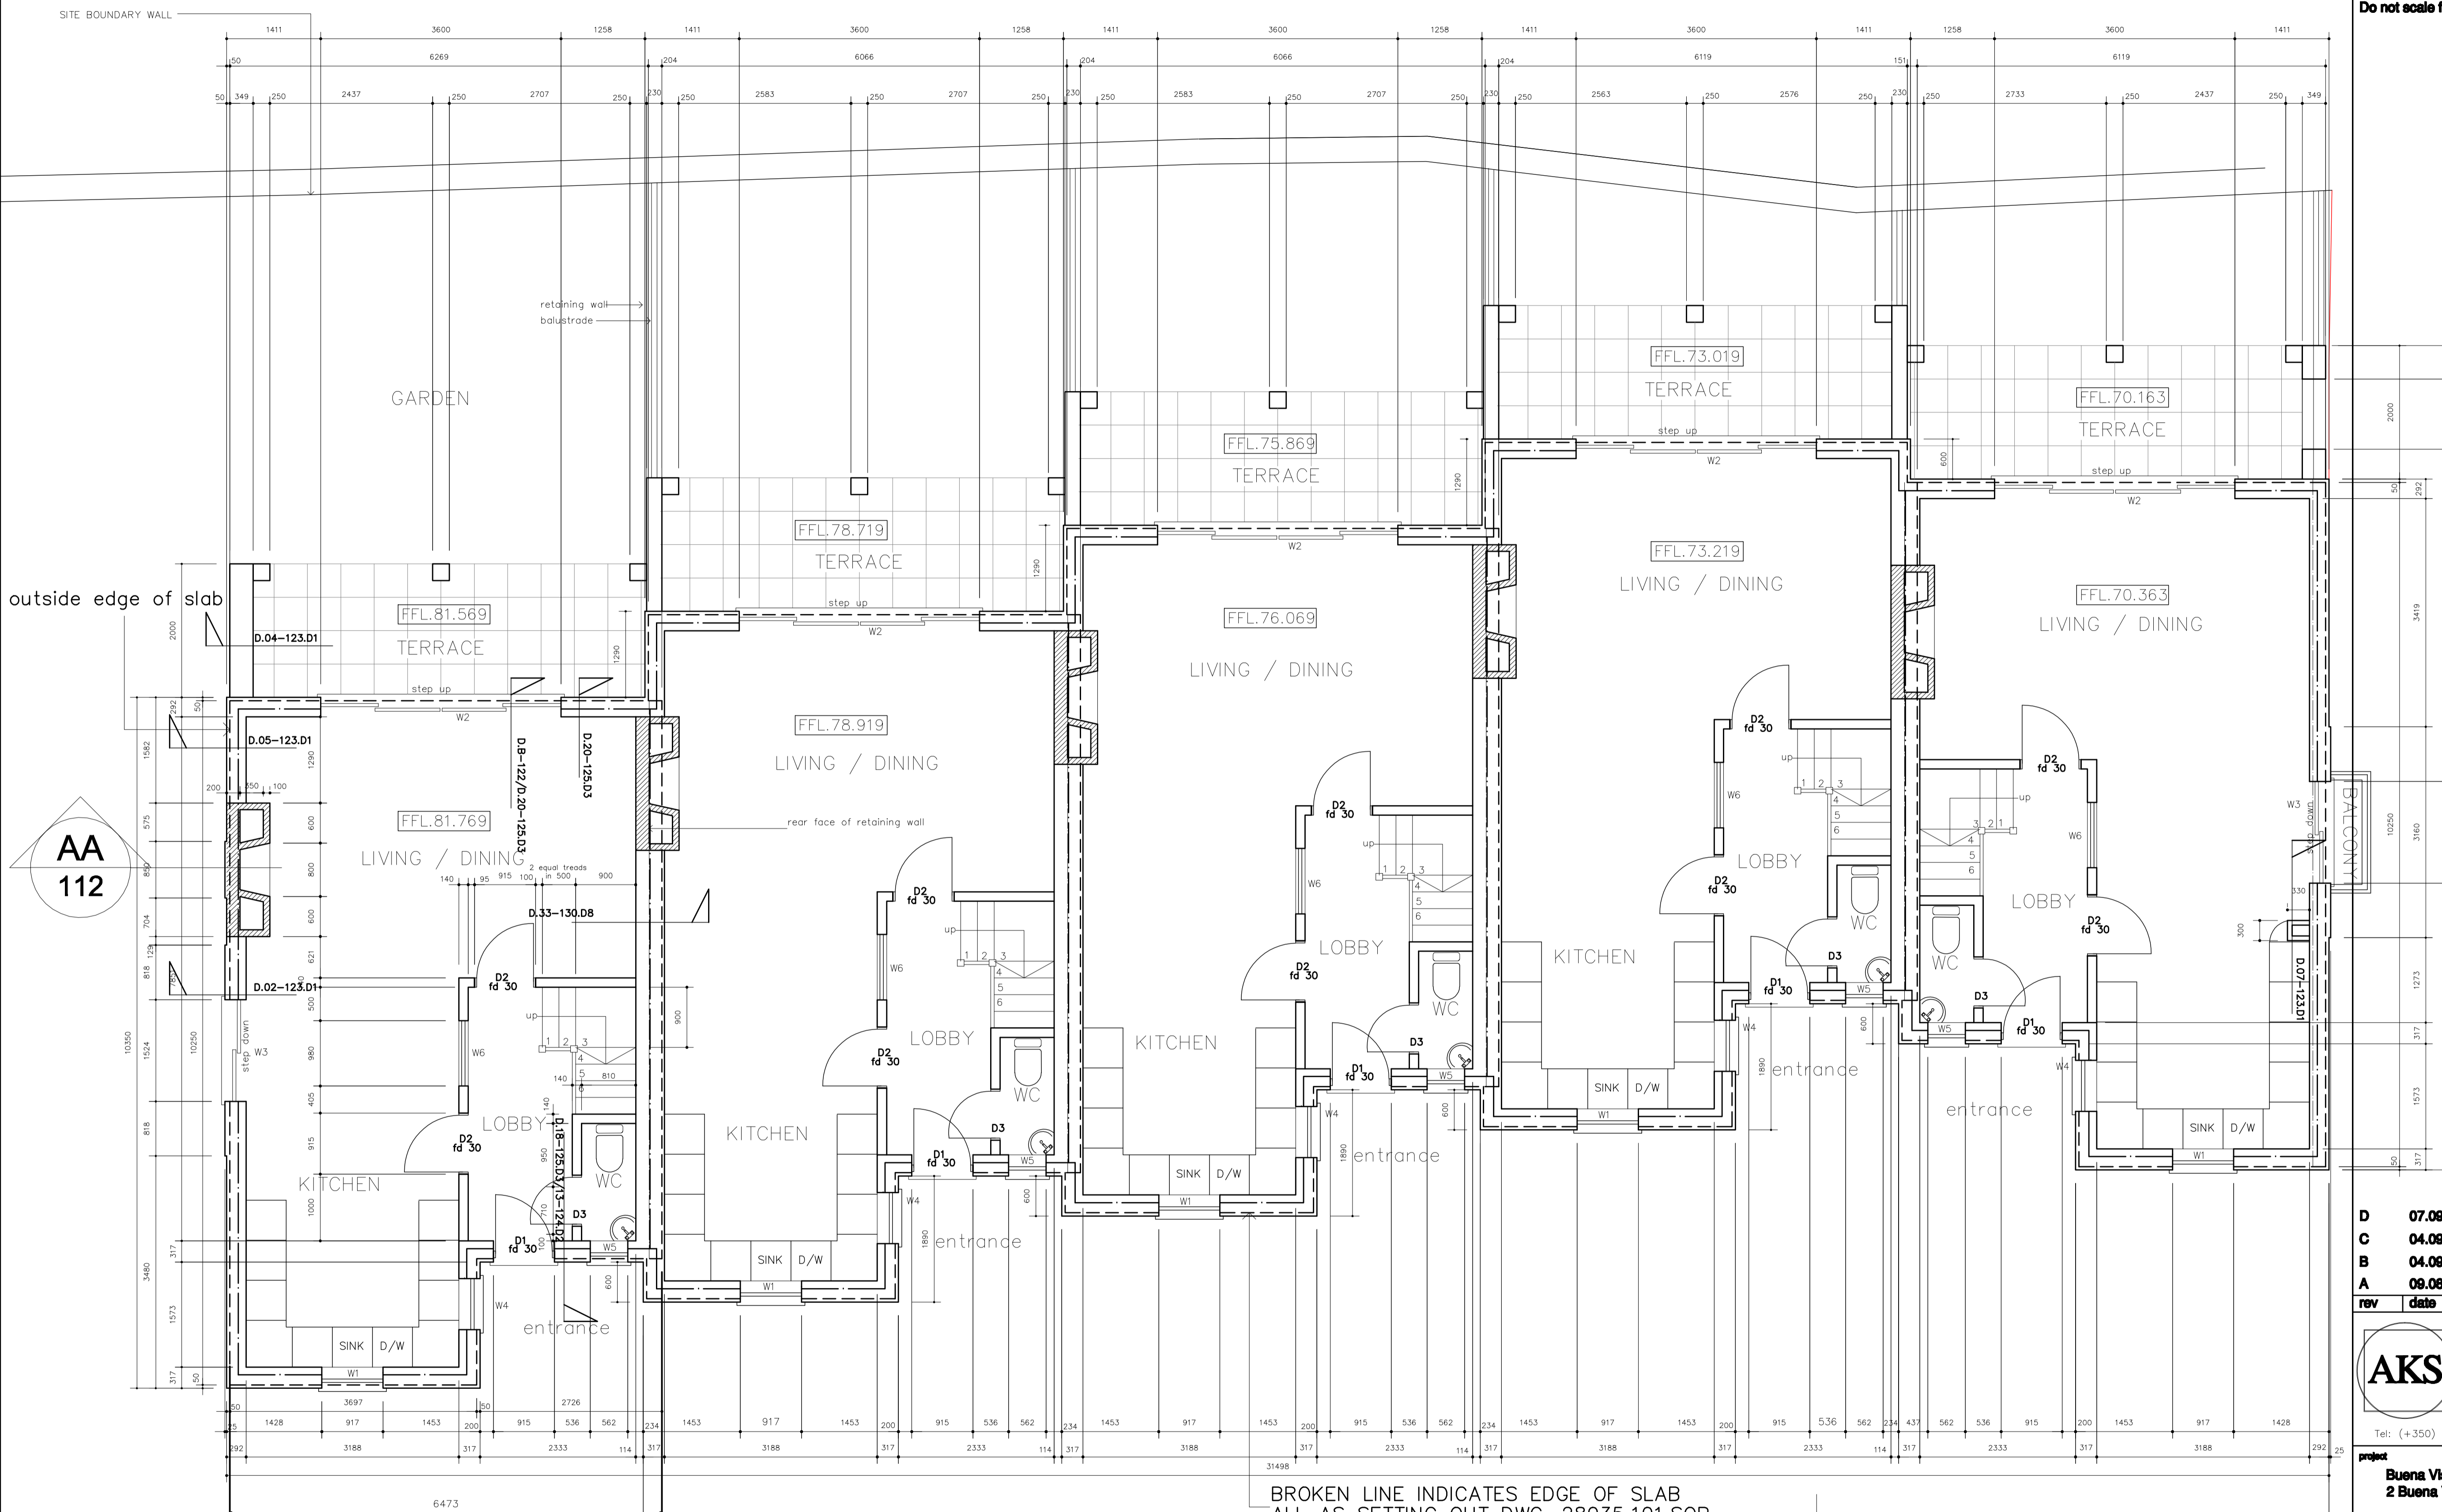

AA
112

BB
113

GROUND FLOOR PLAN

- D 07.09 door openings revised
- C 04.09 levels revised
- B 04.09 levels revised
- A 09.08 revised layouts for planning

rev	date	description

AKS
 ARCHITECTS
 & ENGINEERS
 P.O. Box 855, Gibraltar

Tel: (+350) 73260 Fax: (+350) 74739 Email: mail@aks.gi

project
Buena Vista Mews
2 Buena Vista Road

title
Ground Floor Plan
Internal & External Dimensions

scale 1:50	
dw DJR	chk DJR/ASLT
AKS drawing number A28035.102GRP	Rev. Date D 18.09.08